


LINEA 2.4.3

LINEA RANGE
INTERIOR

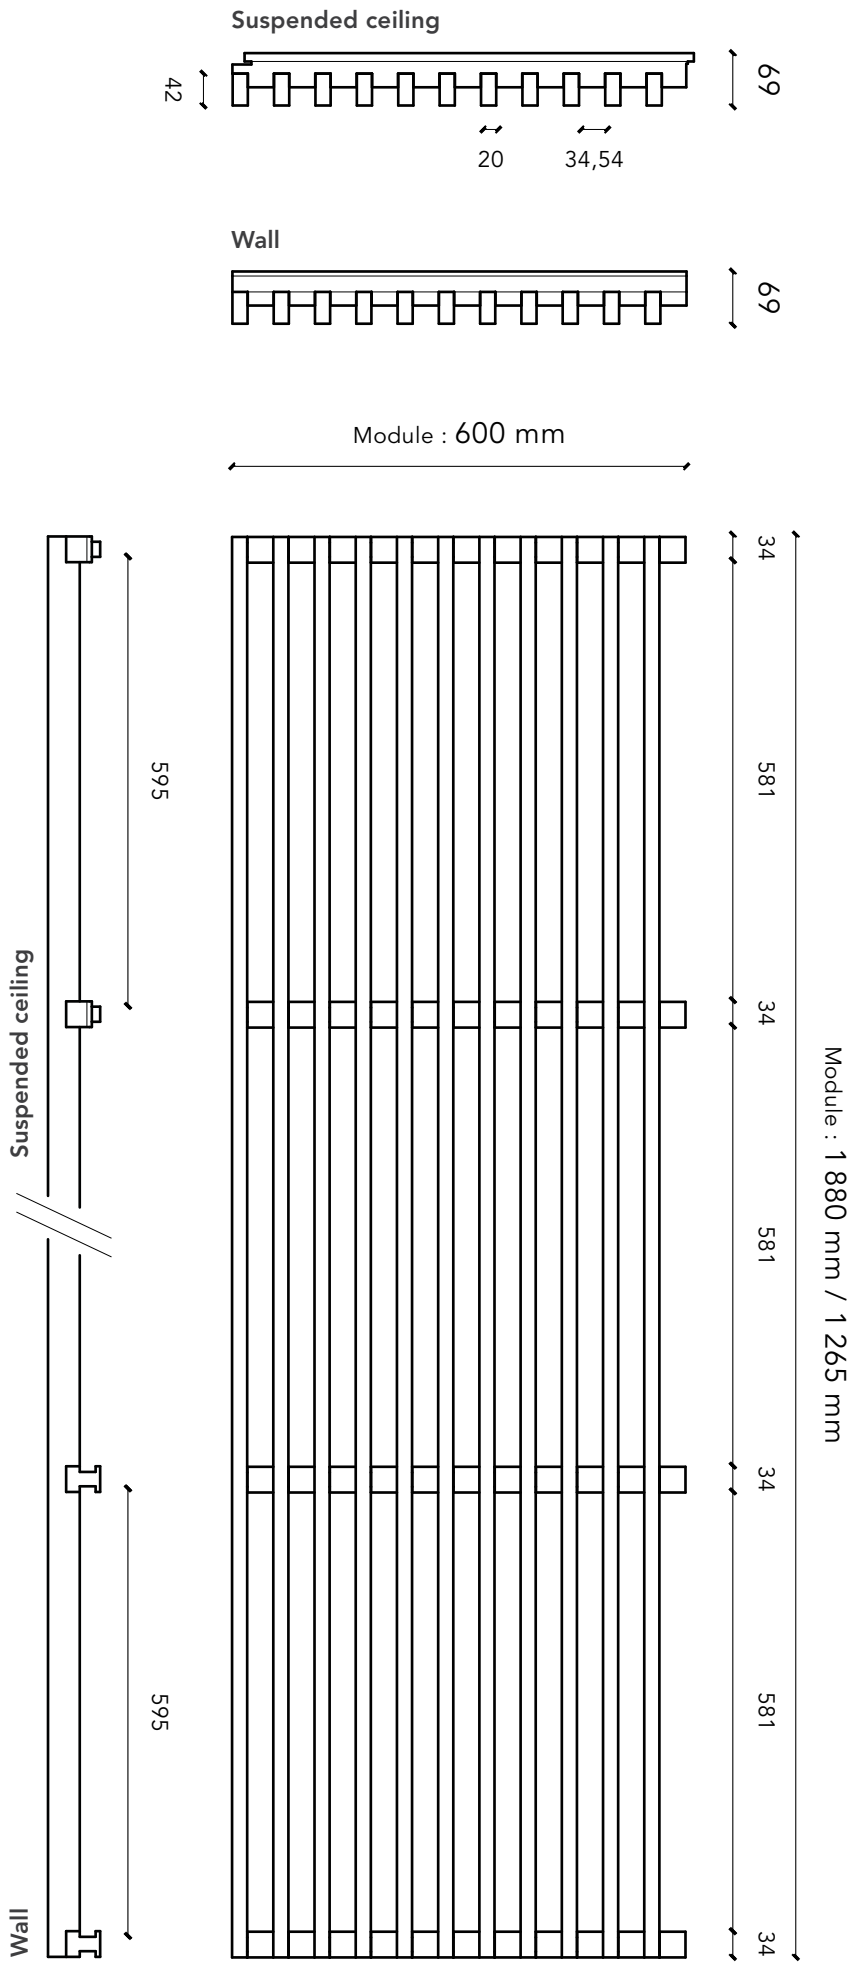

TECHNICAL CHARACTERISTICS

Panel dimensions	1 880 x 600 mm et 1 265 x 600 mm
Cross-section of slats	20 mm (face) x 42 mm (height)
Spacing between slats	34,54 mm
Centre distance of slats	54,54 mm
Black rear counter-slats	34 x 45 mm
Overall thickness	69 mm
Wood species	Pine, oak, douglas fir
Surface mass (pine)	12,8 kg/m ²
Surface mass (oak)	15,2 kg/m ²
Surface mass (douglas fir)	12,4 kg/m ²
Openness percentage	63%

Rear surface : acoustic mineral wool tiles 2,4 kg/m² surfaced with black fleece facing (format 600 x 600 mm ; 20 or 22 mm thickness)
Not supplied by Laudescher

FITTING SYSTEM

Suspended ceiling

Fitting on T24 grid system
or by screwing :
– Selon NF EN 13964
– Selon DTU 58-1

Wall cladding

Mechanical fixing by screwing:
– Selon DTU 36-2
– Selon NF EN 14915


FINISH / REACTION TO FIRE (AS PER EN 13501-1)

Reaction to fire possibilities Euroclass B-s1,d0 or B-s2,d0 according to species and finishes.

ACOUSTIC RESULTS

The various data relating to acoustic absorption (α_p , α_w , absorption class) have been calculated according to ISO 11654 standard (LINEA + acoustic supplement).

LINEA 2.4.3 CEILING + LR 20 mm on plenum E250 mm
Acoustic absorption was measured as per the ISO 354 standard.

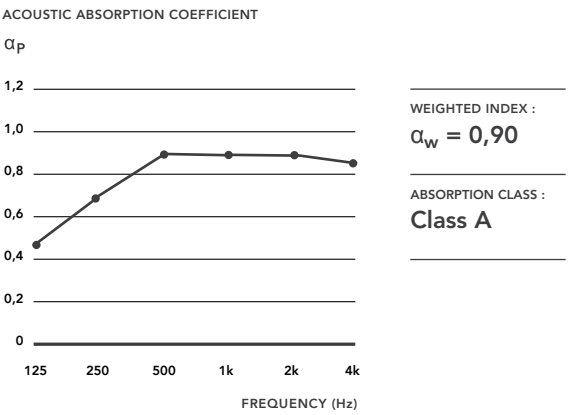

LINEA 2.4.3 WALL + LR 20 mm on plenum E50 mm
Acoustic absorption was measured as per the ISO 354 standard.

